


EXISTING BASEMENT PLAN  
SCALE: 1/4" = 1'-0"

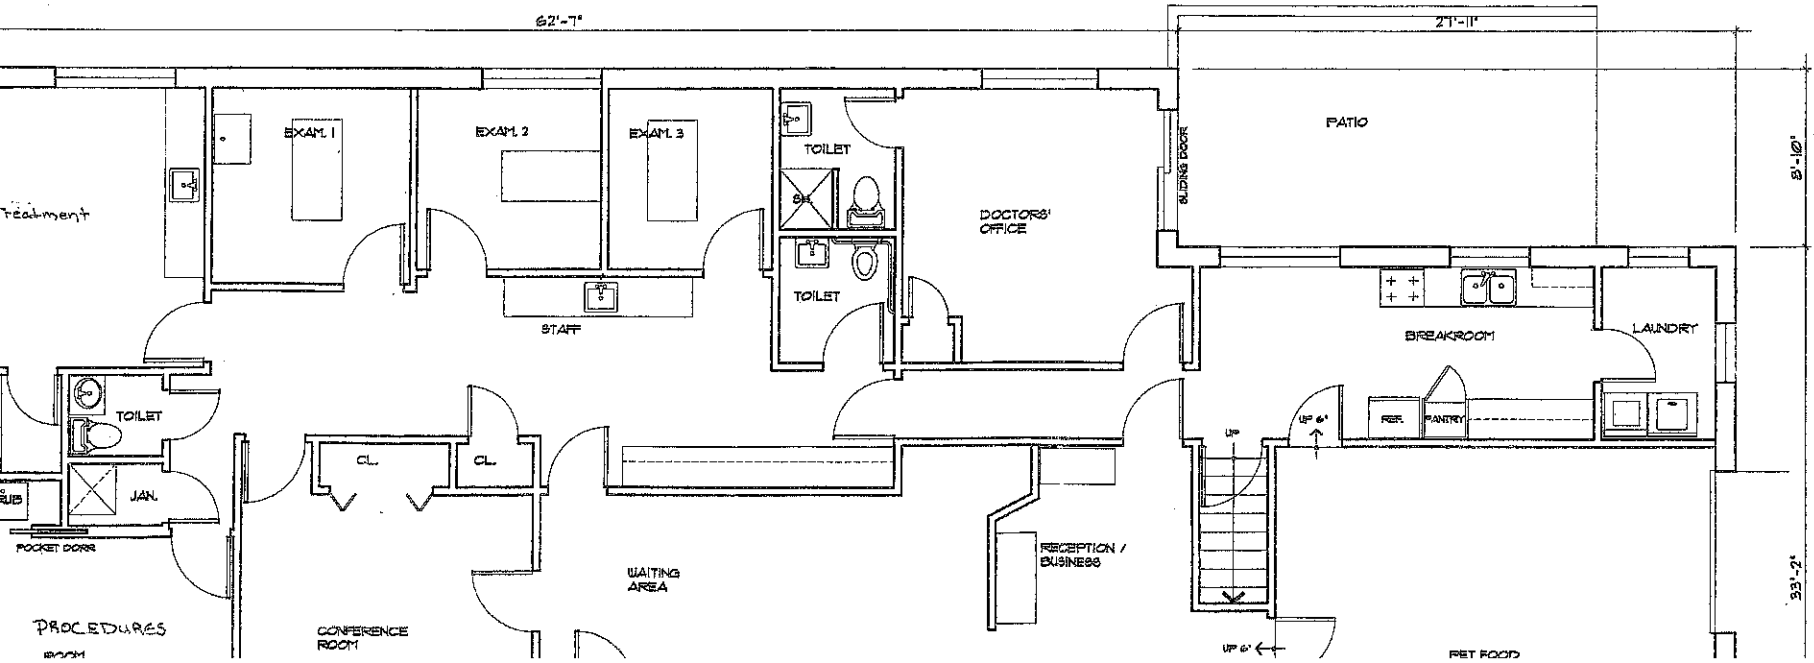

OWNER CONTACT :  
DR. PATRICA WHITE  
TEL: 770-936-9519

NOTE  
OCCUPANCY - BUSINESS  
FIRST FLOOR - 2,765 SF  
BASEMENT - 2,000 SF

**THE BYTHWOOD COMPANY, INC.**  
ARCHITECTS -  
HEALTHCARE DESIGN SPECIALISTS

44 Broad St., Suite 407  
Atlanta, Georgia 30303  
Telephone: (404) 522-3800  
Facsimile: (404) 522-3823

No.	Date	Revision

**ATLANTA VETERINARY SKIN AND ALLERGY CENTER**  
2803 SHALLOWFORD ROAD  
ATLANTA GA. 30341

Sheet Title:  
FLOOR PLAN,  
GENERAL NOTES,